



RUSSELL STREET PLAN UPDATE

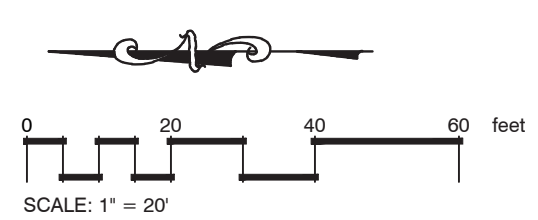

PUBLIC REALM DESIGN PLAN
 DESIGN DEVELOPMENT SUBMITTAL
 STREETSCAPE & PLAZA AMENITIES
 COVINGTON CENTRAL RIVERFRONT

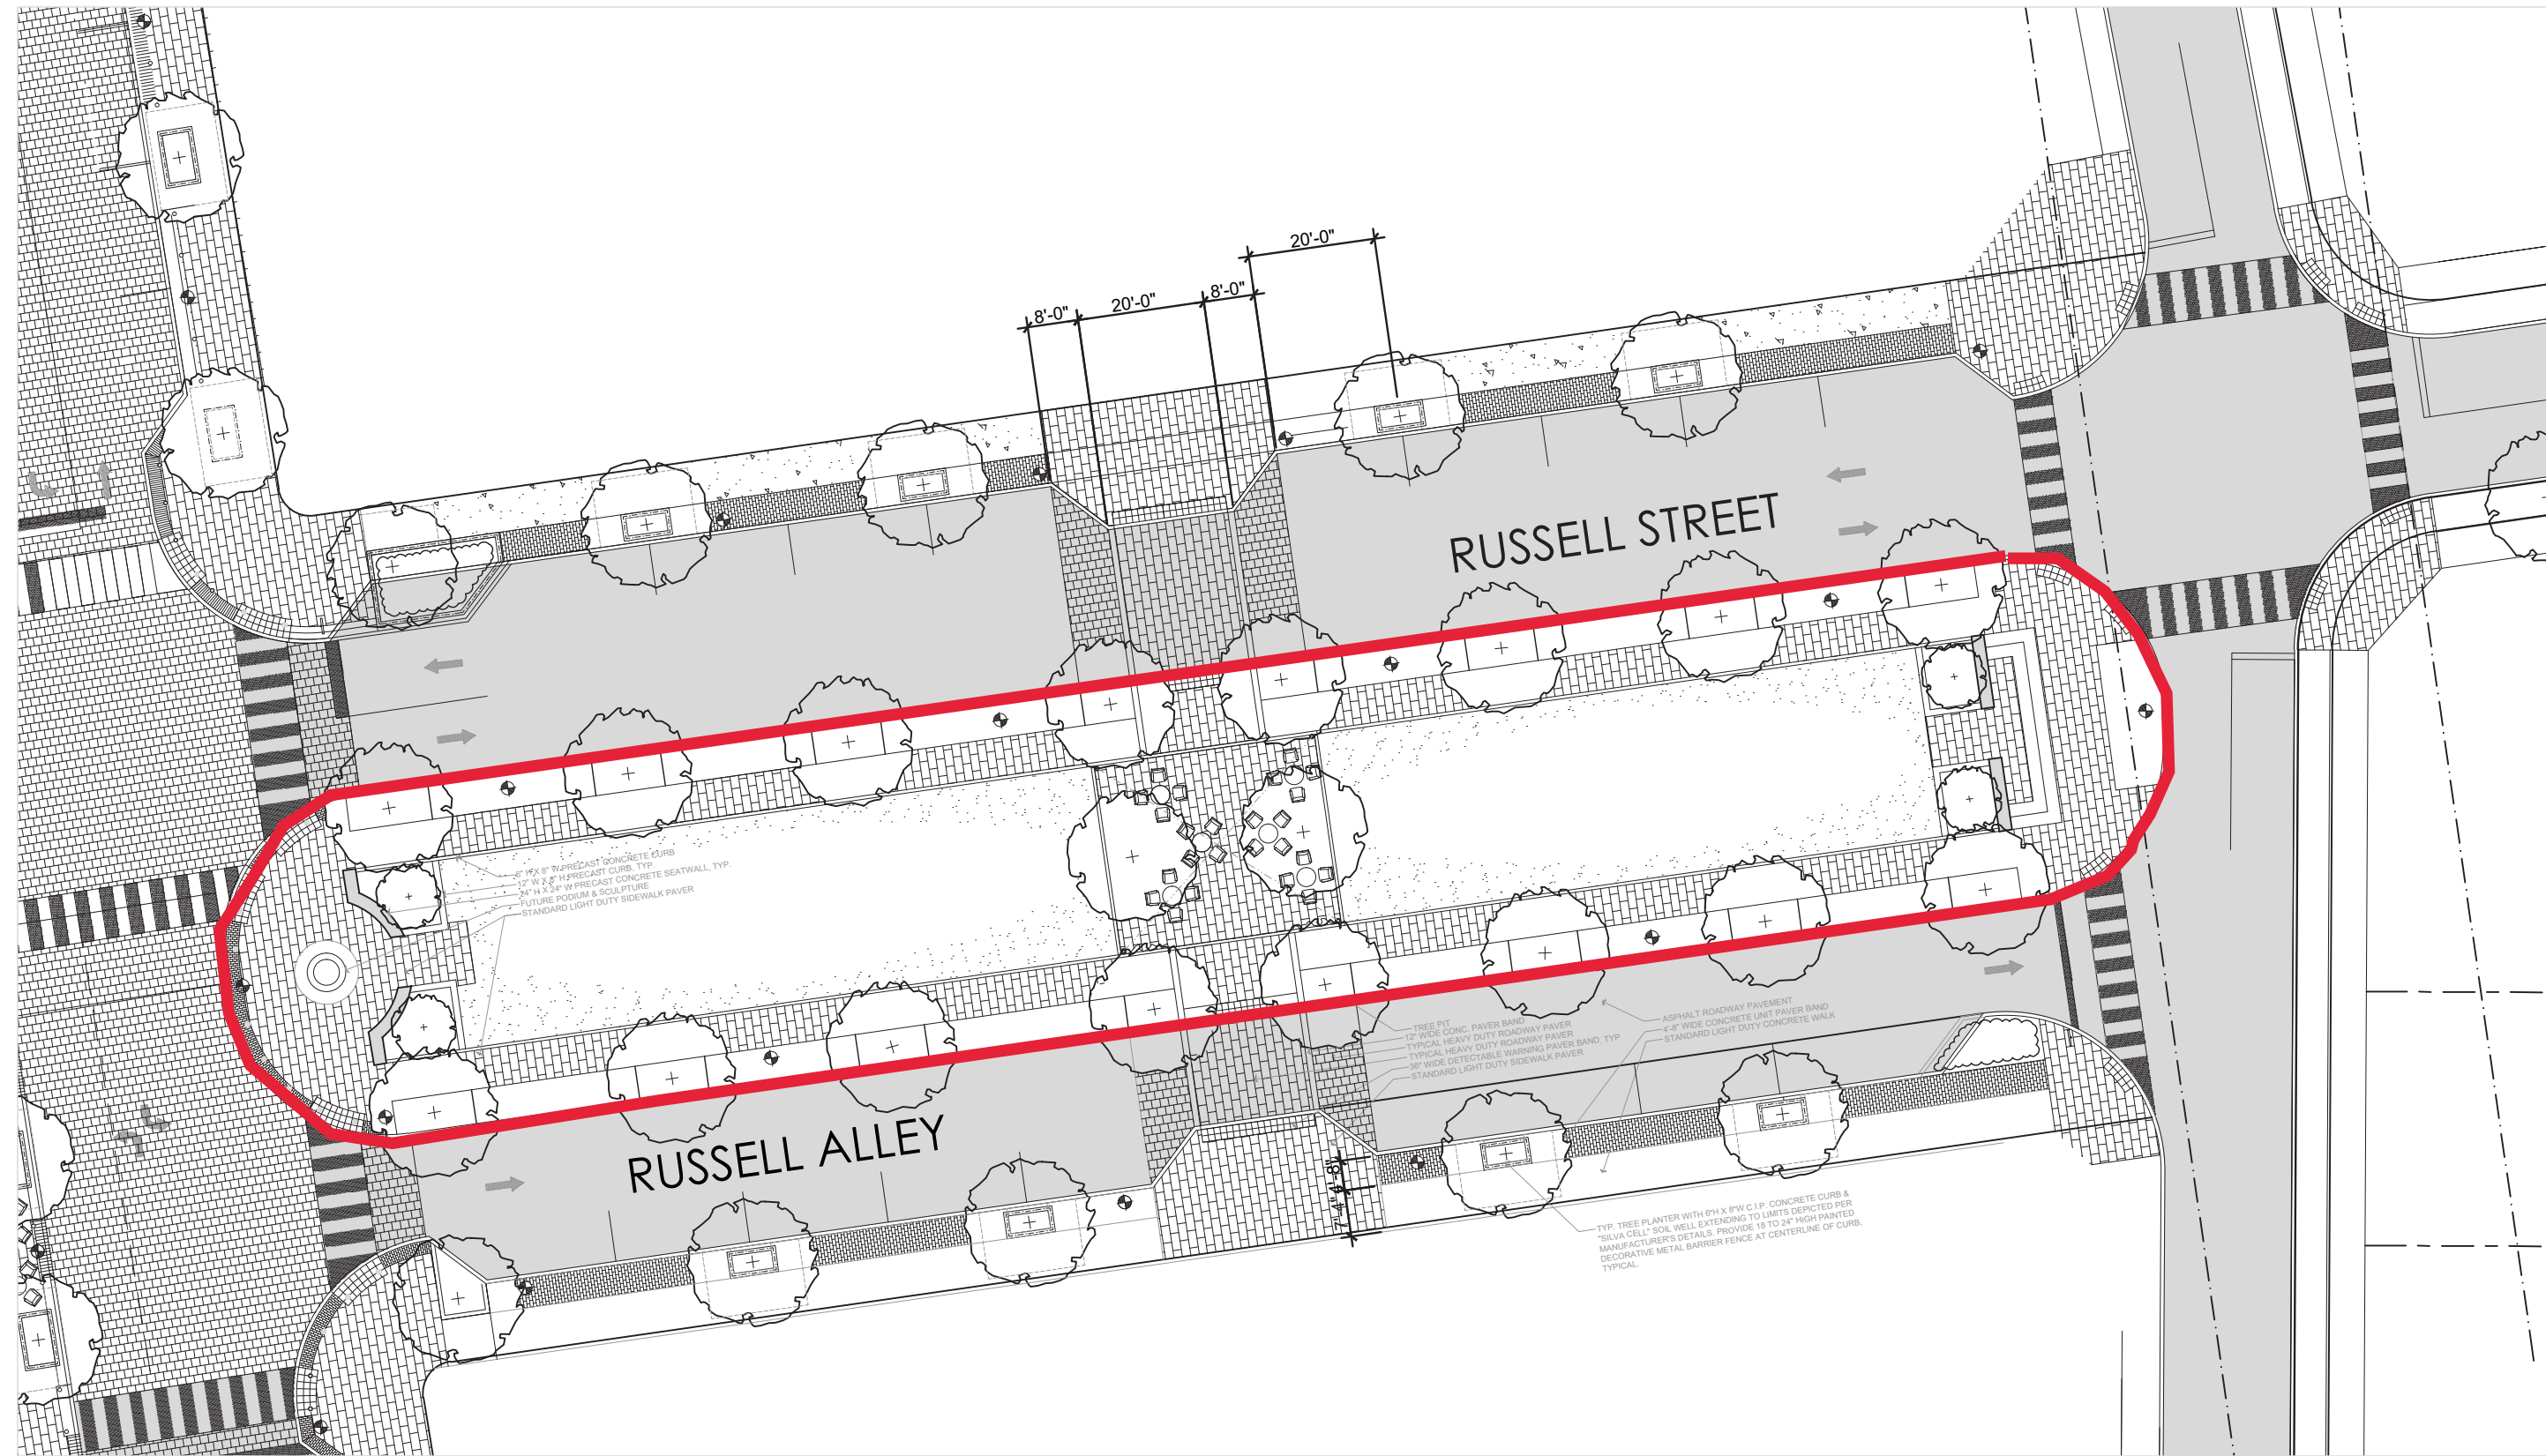

KZF DESIGN INC.
 700 Broadway Street
 Cincinnati, OH 45202
 main 513.621.6211
 kzf.com



DESIGNED C.J. BENKEN	COMM. NO. 8115.01
DRAWN C.J.B.	DATE 12-19-2022
CHECKED	PROJ. MGR.

L - 3
 DRAWING NUMBER ISSUE